
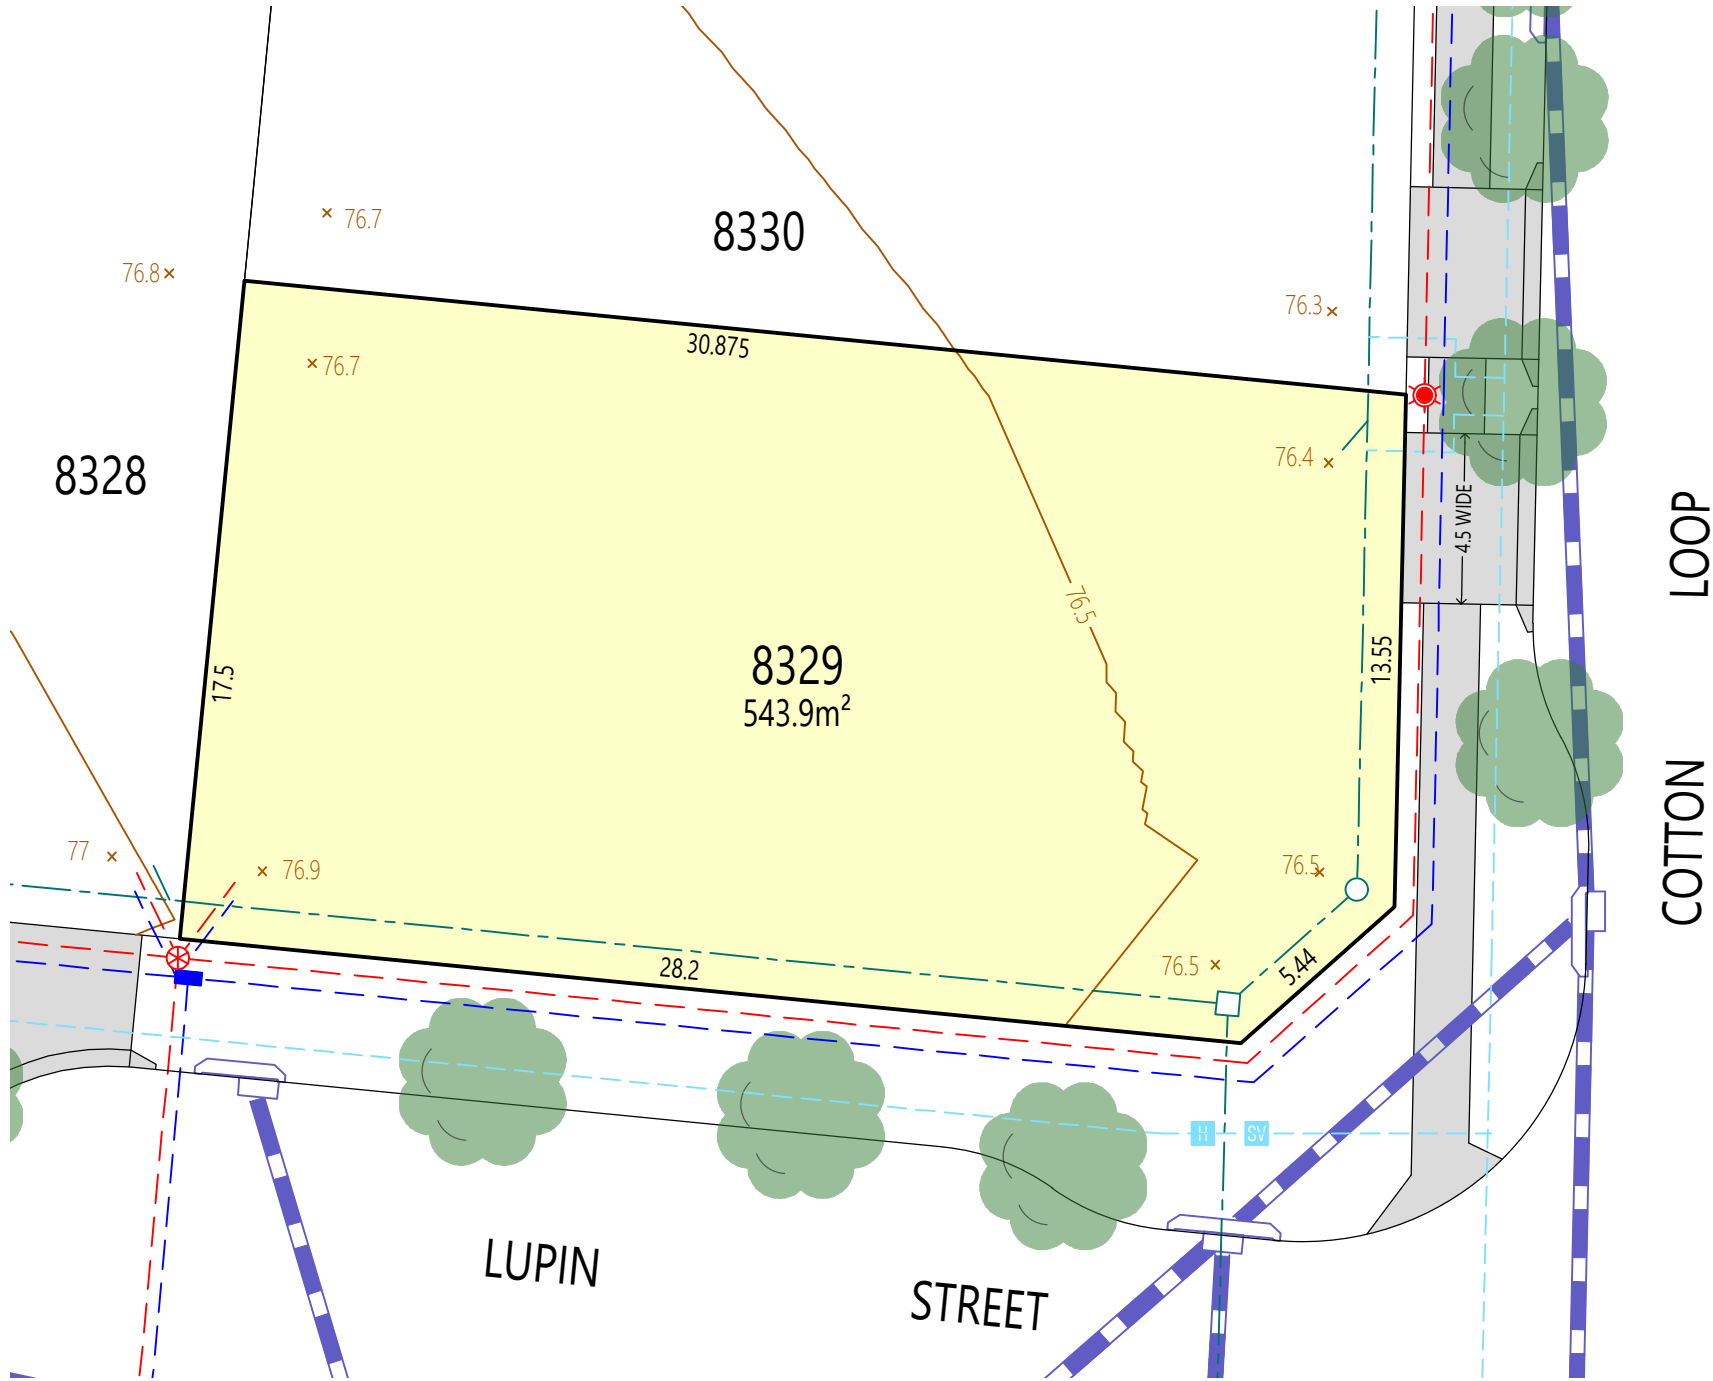
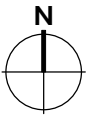
 


 

Legend

Drainage	 Pit	 Pit/Lintel	Water main	 Hydrant	 Stop Valve	Filled area		Easement	
Electrical	 Lightpole	 Pillar	Sewer line	 Maintenance Shaft/Chamber	 Redding Point	Denied access		Contour	 95.3
Communications	 Pit		Footpath	 Man Hole		Retaining wall		Surface level	 x 95.3

Building And Design Information

Fill	[✓]	Contour	[✓]
Lot Classification	*		
Acoustic	*		
Salinity	*		
Aggressivity	*		
BAL Rating	----		

* Information not available at time of publication